

Street: SILKTASSEL RD. X-Street: Coyote Bush Rd.
7320 TYP OFFICIAL USE ONLY




J.F. Davidson Associates, Inc.
 ENGINEERING PLANNING SURVEYING
 ARCHITECTURE LANDSCAPE ARCHITECTURE

FB. 11009/60

SURVEY OF 6 TIES TO 21834-2 WO. No. 11009 DATE 27 JULY 89 SHT. 3 OF 3
 FOR W.D. DAVID REF. Senna Lane
 SURVEY PARTY HOBKINS CHANON

- * INDICATES TRANSIT TIES
- SET RAMSET NAIL IN T/C.
- NAIL TAG L.S. 3018 ON R RD AS TIE
- △ SET 1" IP W/L.S. 2018 PLASTIC PLUG FLUSH

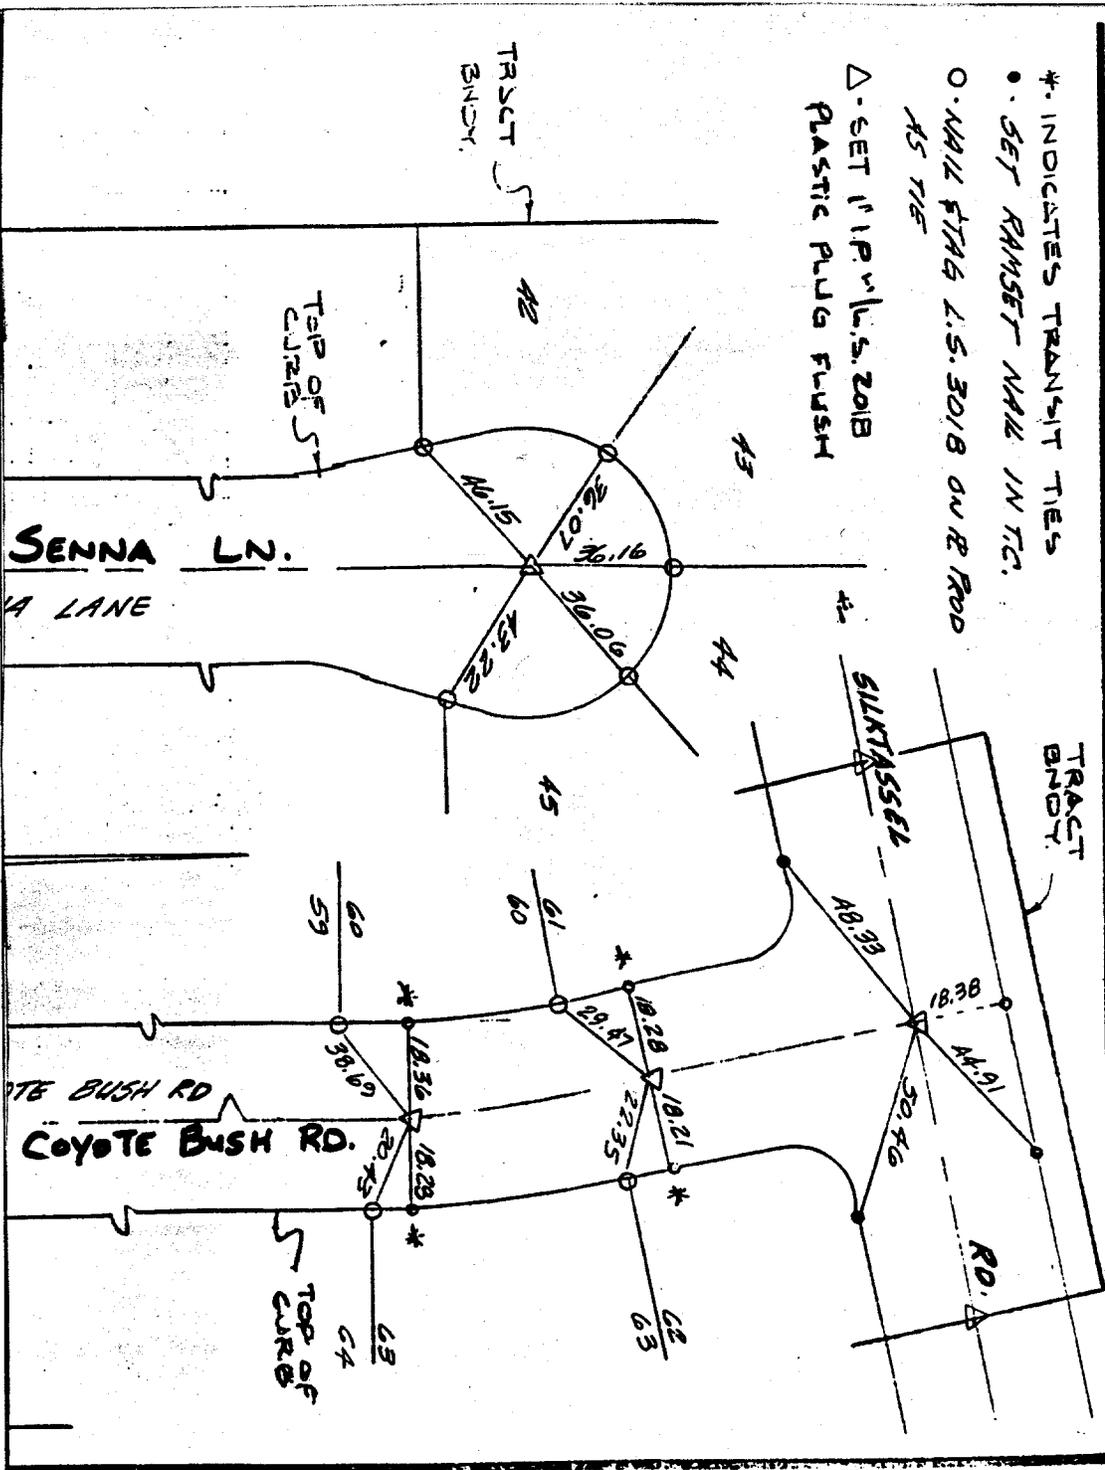

- × FD. Ramset Nail on T/C
- FD. LD. & TK. on T/C
- FD. "C" Nail on T/C
- Set LD. & TK. on T/C

Scale:
 Date: July 27, 1989
 Drawn by:
 W.O.:
 F.B.: 11009/60

OFFICIAL TIE PLAT
CITY OF RIVERSIDE

These ties are for the purpose of perpetuating the found monumentation. No claim is made as to the relationship of the points or lines shown hereon to true boundary locations.

TR. 21834-2
 Sheet 1 of 1
 File No.: